



DIMENSION LEGEND

Millimeter (mm)
Inches(") / Foot(')

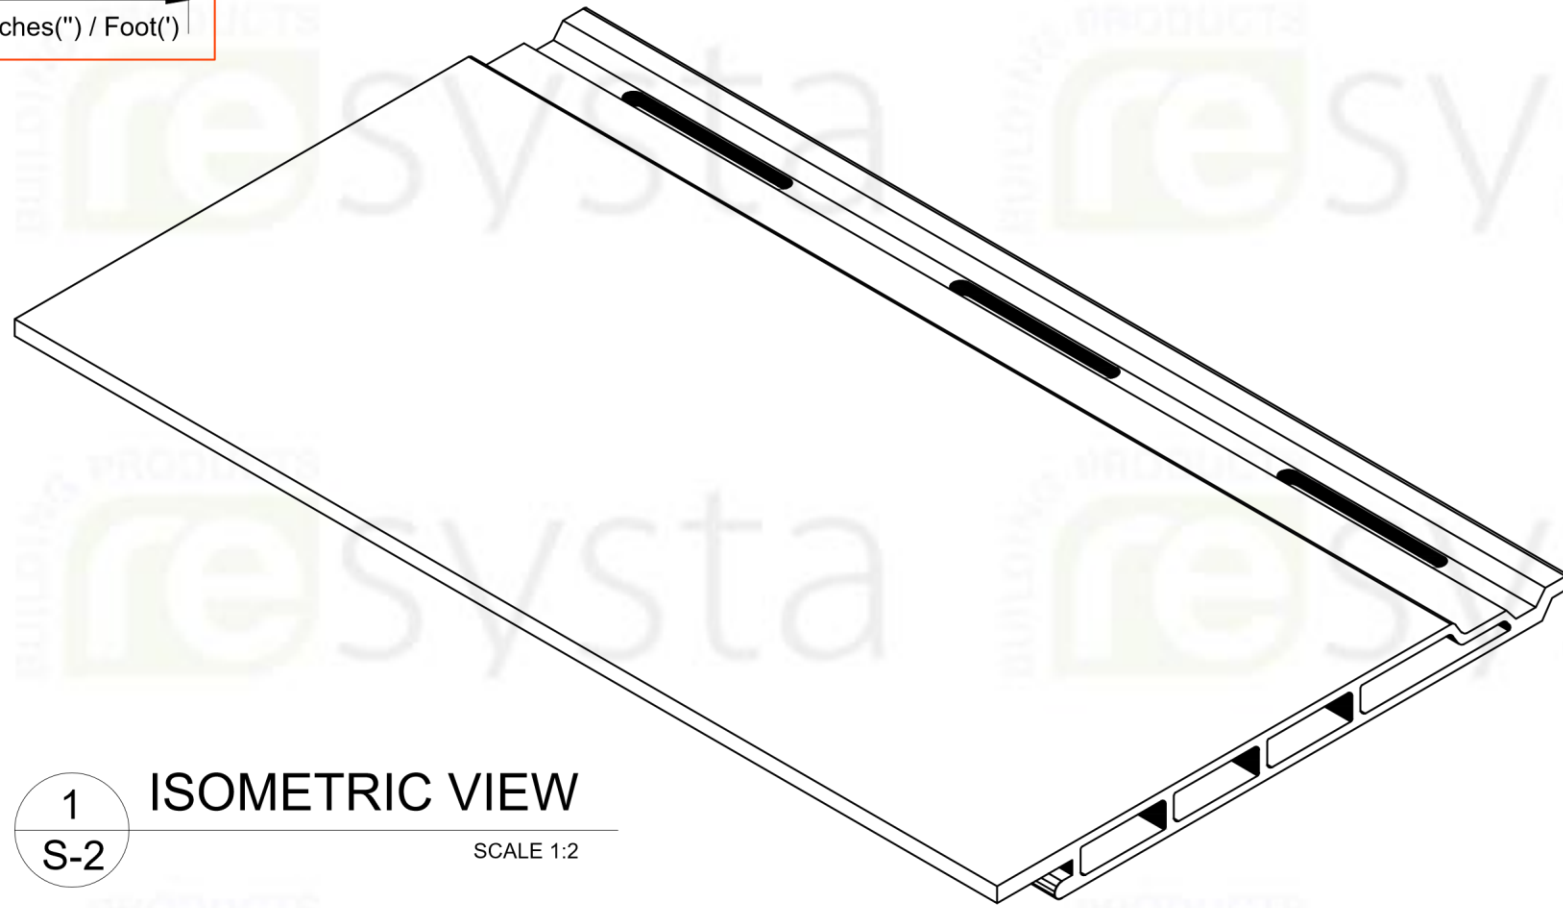


1 ISOMETRIC VIEW
S-2 SCALE 1:2

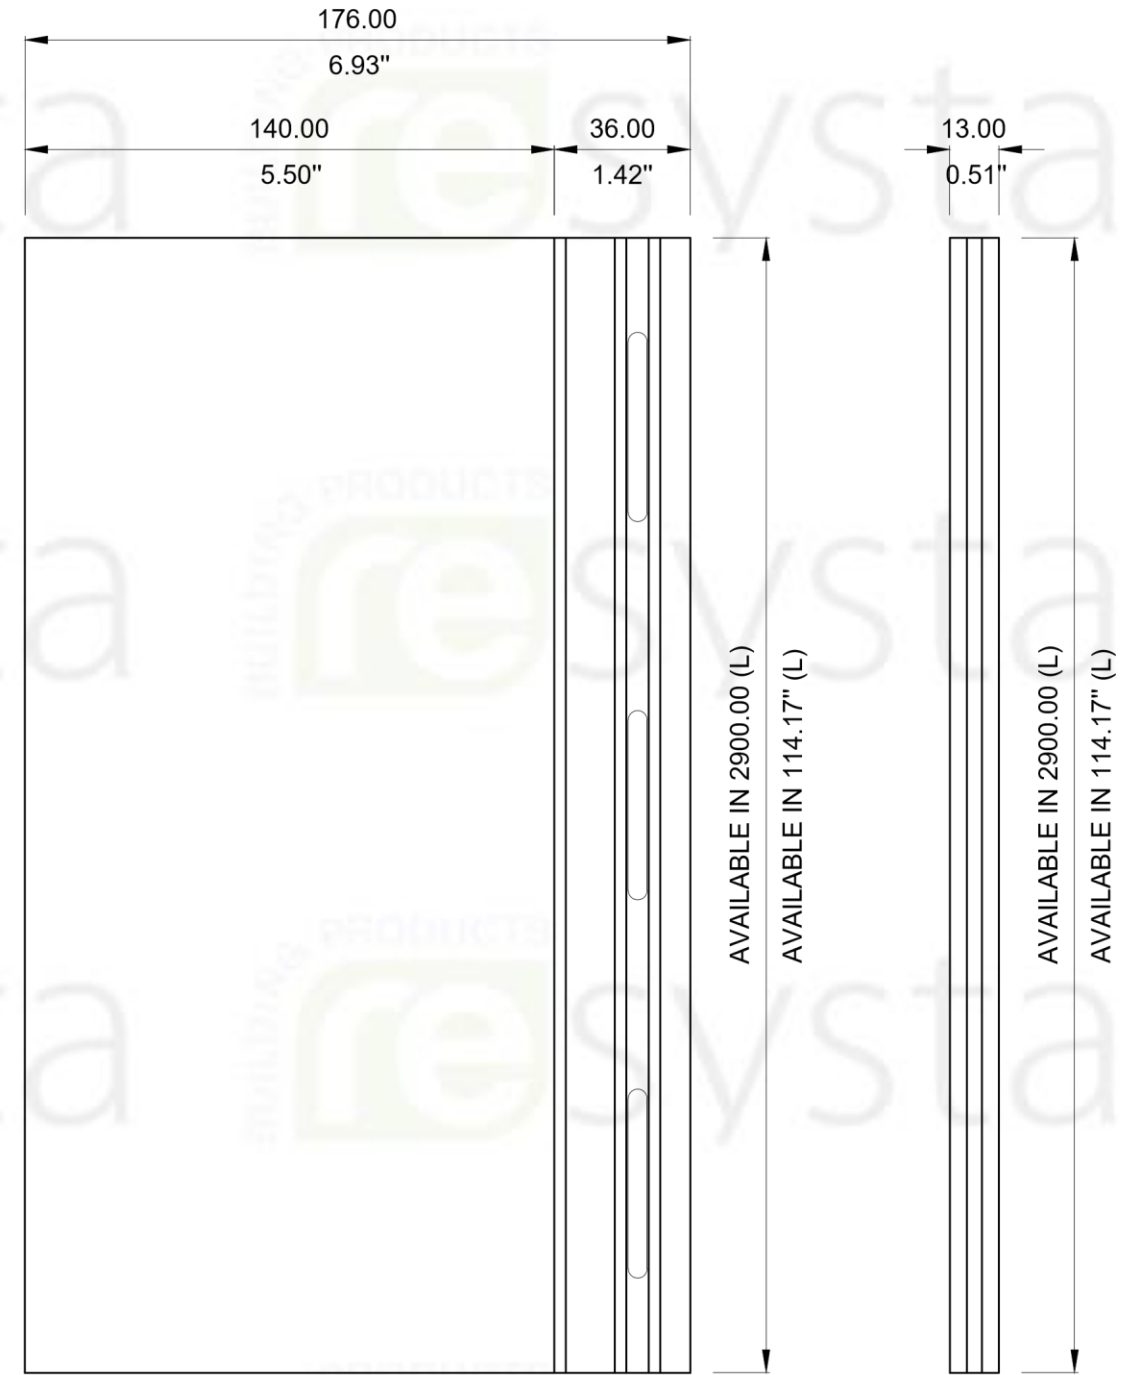

3 PLAN
S-2 SCALE 1:2

4 SIDE ELEV.
S-2 SCALE 1:2

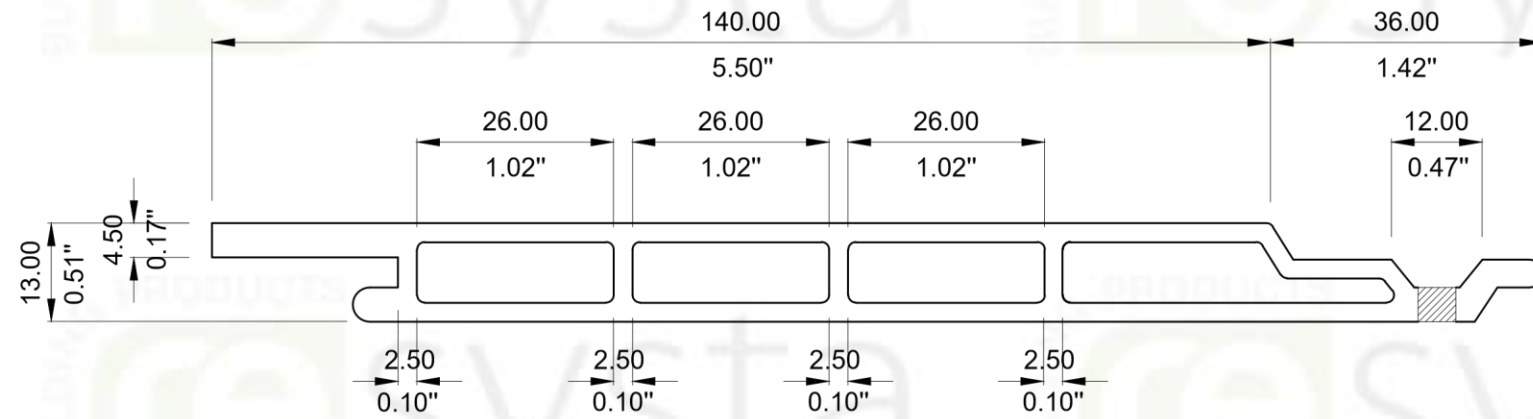

2 FRONT ELEVATION
S-2 SCALE 1:1



NOTE

THIS DRAWING AS AN INSTRUMENT OF SERVICE, IS THE PROPERTY OF RESYSTA AND AS SUCH MUST NOT BE REPRODUCED OR COPIED IN PART OR IN WHOLE WITHOUT THE PERMISSION OF THE AUTHOR.

TITLE
SIDING HOLLOW PROFILE
CPH140

| | |
|---------------------------------|-------------|
| SPECIFICATION | |
| TECHNICAL DRAWING SPECIFICATION | |
| CAD BY: | CHECKED BY: |
| M.T.C. | C.R.E. |

| | |
|-----------------|--|
| SHEET CONTENT | |
| ISOMETRIC VIEW | |
| FRONT ELEVATION | |
| PLAN | |
| SIDE ELEVATION | |

| | | |
|------------|-------------|--------------|
| SHEET SIZE | DRAWING NO. | CONTINENT |
| A3 | S-2 | RESYSTA ASIA |
| DATE | REVISION | |
| 12.12.22 | 0 | |