


DIMENSION LEGEND

Millimeter (mm)
Inches(") / Foot(')

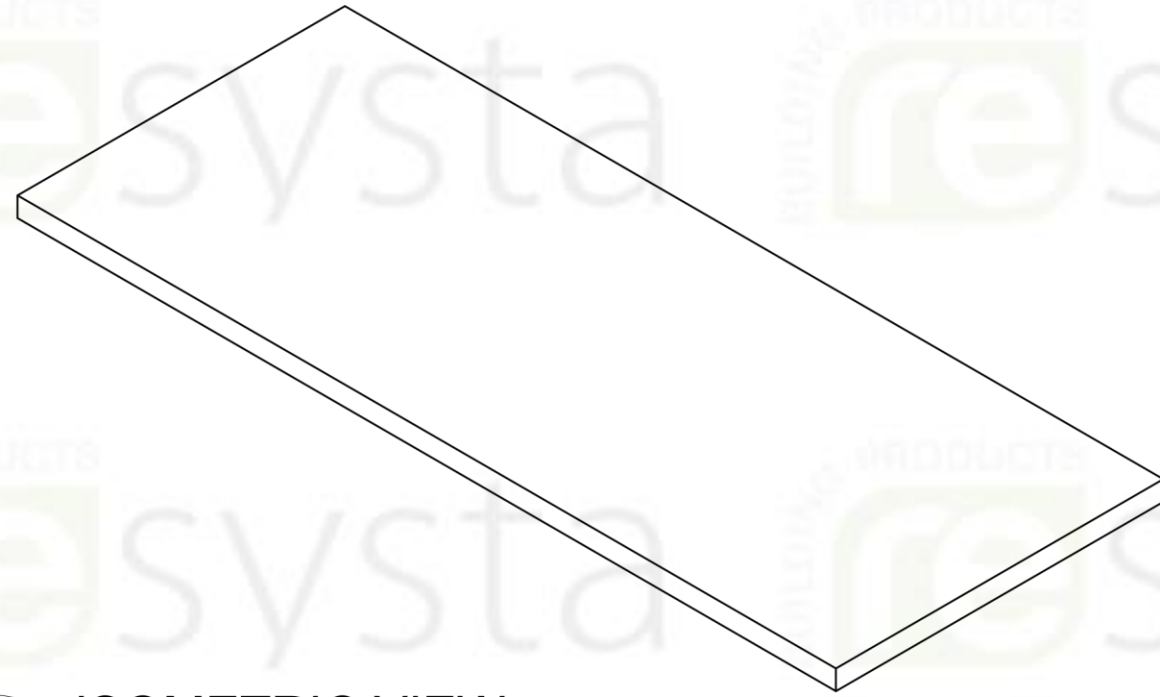


1 ISOMETRIC VIEW
D-4 SCALE 1:4



3 PLAN
D-4 SCALE 1:2

4 ELEV.
D-4 SCALE 1:2

AVAILABLE IN 2900.00 (L)
AVAILABLE IN 114.17" (L)

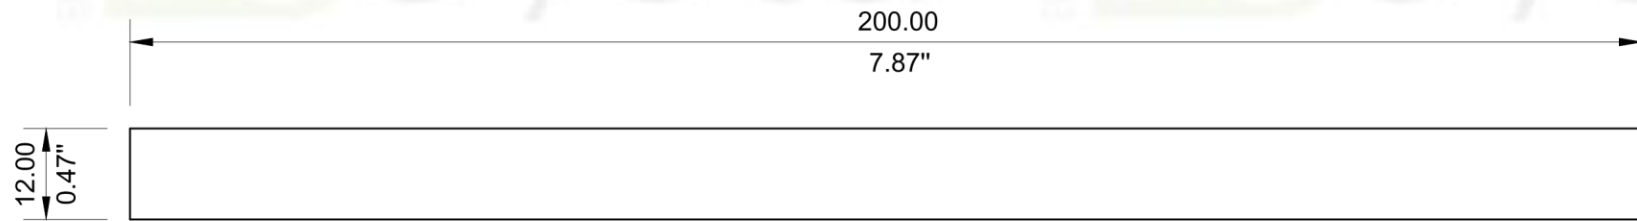

2 FRONT ELEVATION
D-4 SCALE 1:1



NOTE
THIS DRAWING AS AN INSTRUMENT OF SERVICE, IS THE PROPERTY OF RESYSTA AND AS SUCH MUST NOT BE REPRODUCED OR COPIED IN PART OR IN WHOLE WITHOUT THE PERMISSION OF THE AUTHOR.

TITLE		SPECIFICATION		SHEET CONTENT		SHEET SIZE		DRAWING NO.		CONTINENT	
FASCIA BOARD		TECHNICAL DRAWING SPECIFICATION		ISOMETRIC VIEW		A3		D-4		RESYSTA ASIA	
FP 200/12 T				FRONT ELEVATION		DATE		REVISION			
		CAD BY: M.T.C.		CHECKED BY: C.R.E.		12.12.22		0			
				PLAN							
				SIDE ELEVATION							