


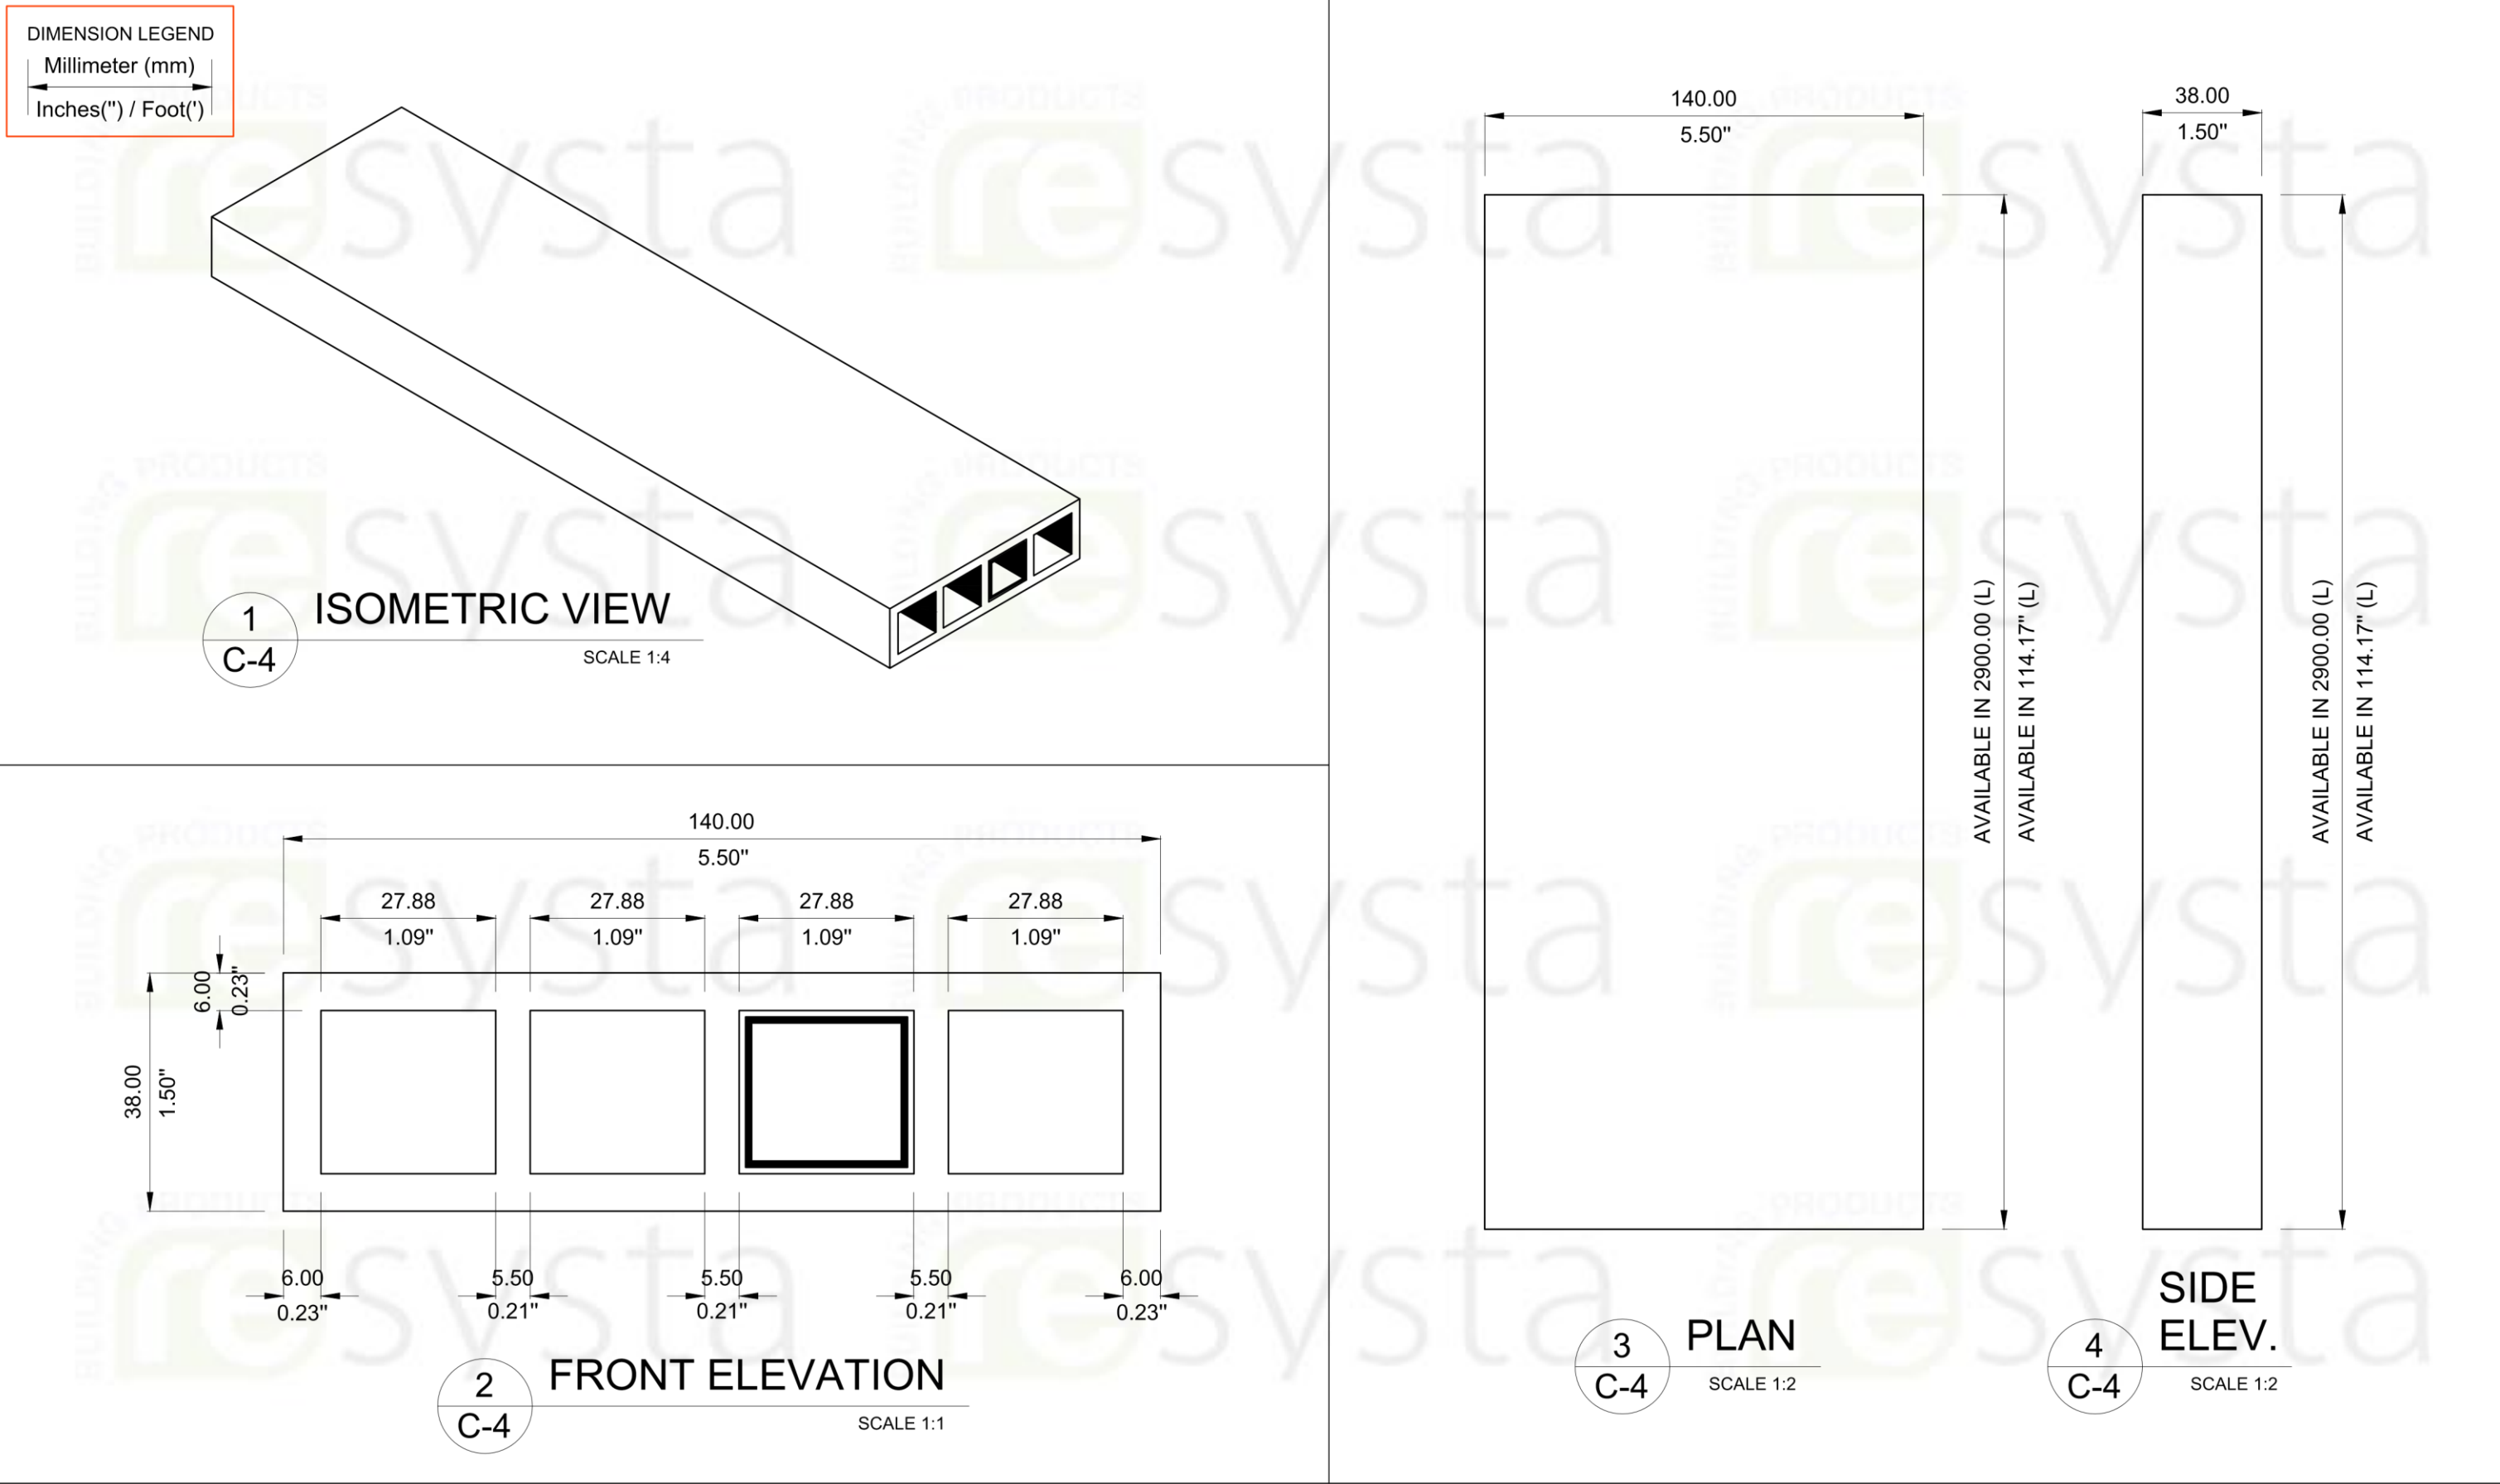

BUILDING PRODUCTS re systa	NOTE THIS DRAWING AS AN INSTRUMENT OF SERVICE, IS THE PROPERTY OF RESYSTA AND AS SUCH MUST NOT BE REPRODUCED OR COPIED IN PART OR IN WHOLE WITHOUT THE PERMISSION OF THE AUTHOR.	TITLE CLADDING HOLLOW PROFILE REINFORCE WITH ALUMINUM INSERT FPI14038 N	SPECIFICATION		SHEET CONTENT		SHEET SIZE		DRAWING NO.		CONTINENT RESYSTA ASIA
			TECHNICAL DRAWING SPECIFICATION		ISOMETRIC VIEW		A3	C-4			
					FRONT ELEVATION						
					PLAN						
			CAD BY: M.T.C.		CHECKED BY: C.R.E		SIDE ELEVATION		DATE 12.12.22		