


DIMENSION LEGEND

Millimeter (mm)
Inches(") / Foot(')




1 ISOMETRIC VIEW
D-5 SCALE 1:4

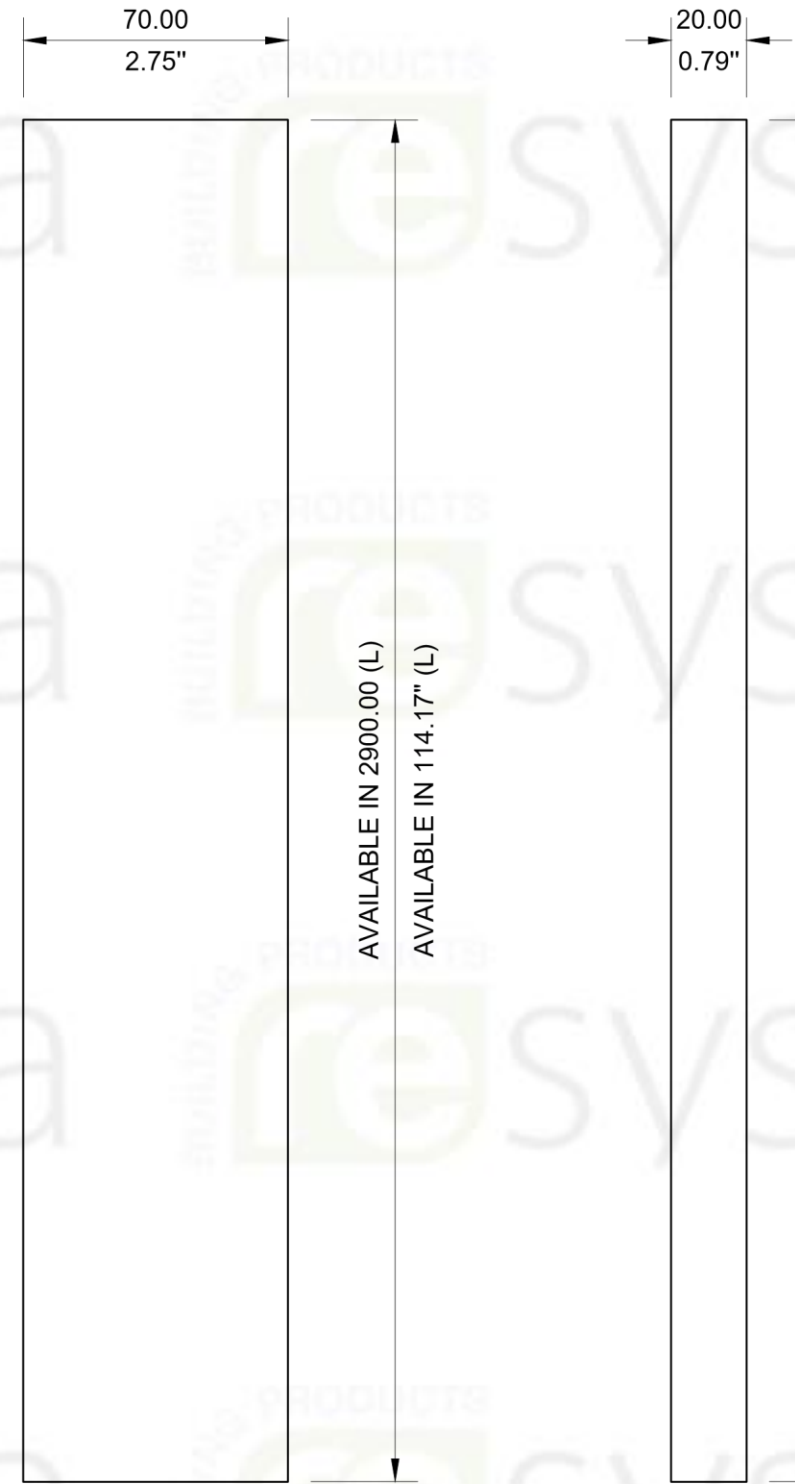

3 PLAN
D-5 SCALE 1:2

4 ELEV.
D-5 SCALE 1:2

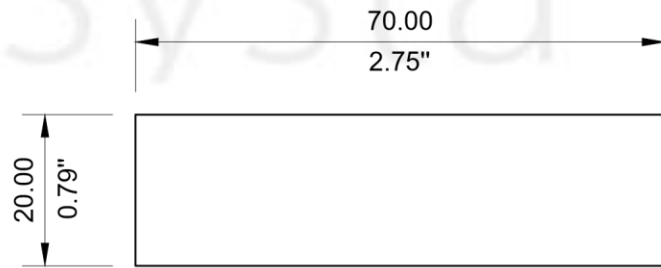

2 FRONT ELEVATION
D-5 SCALE 1:1



NOTE
THIS DRAWING AS AN INSTRUMENT OF SERVICE, IS THE PROPERTY OF RESYSTA AND AS SUCH MUST NOT BE REPRODUCED OR COPIED IN PART OR IN WHOLE WITHOUT THE PERMISSION OF THE AUTHOR.

TITLE	END PLATE FPS 7020	
-------	-----------------------	--

SPECIFICATION	
TECHNICAL DRAWING SPECIFICATION	
CAD BY:	CHECKED BY:
M.T.C.	C.R.E.

SHEET CONTENT	
ISOMETRIC VIEW	
FRONT ELEVATION	
PLAN	
SIDE ELEVATION	

SHEET SIZE		DRAWING NO.		CONTINENT	
A3		D-5		RESYSTA ASIA	
DATE	REVISION				
12.12.22	0				